

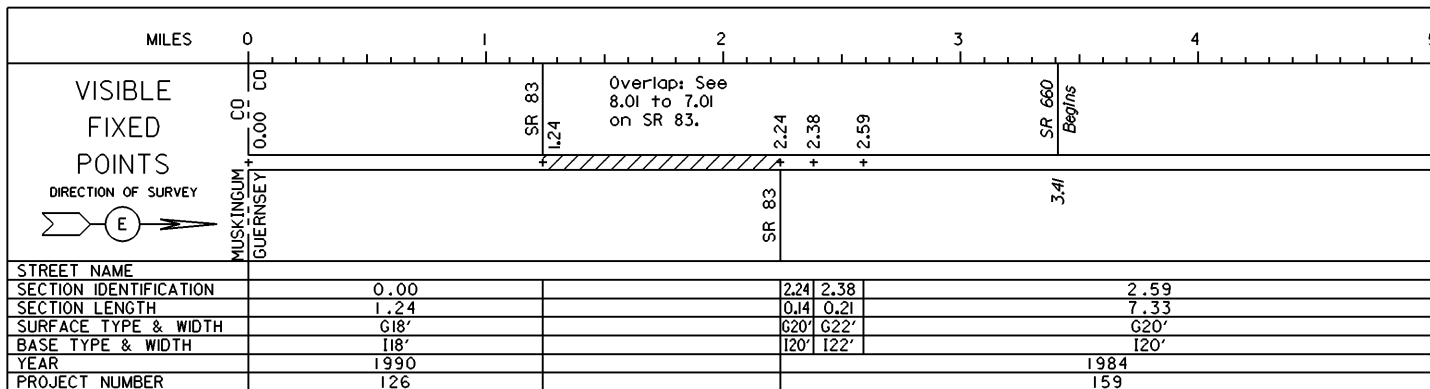


STATE OF OHIO - DEPARTMENT OF TRANSPORTATION
STATE ROUTE SECTIONS ON CONTINUOUS MILEAGE STATIONING

DISTRICT 5
COUNTY GUERNSEY
ROUTE SR 313

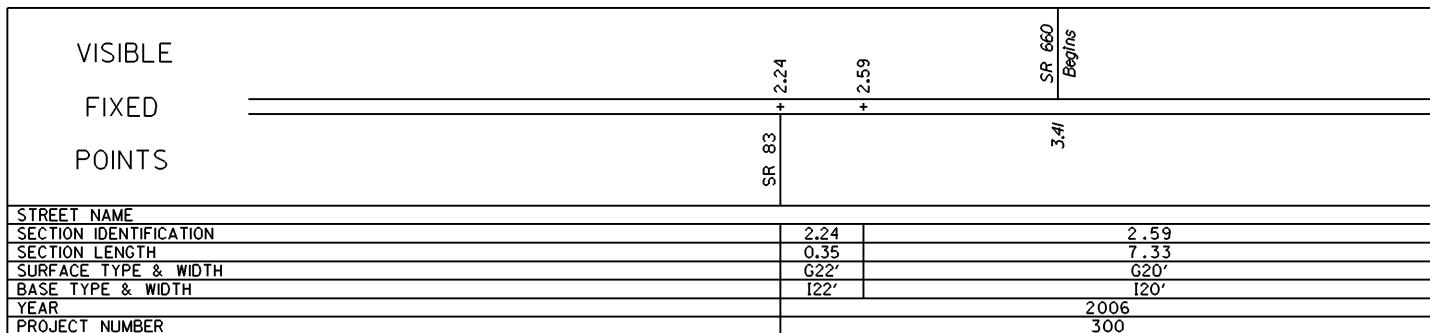


PERPETUATION

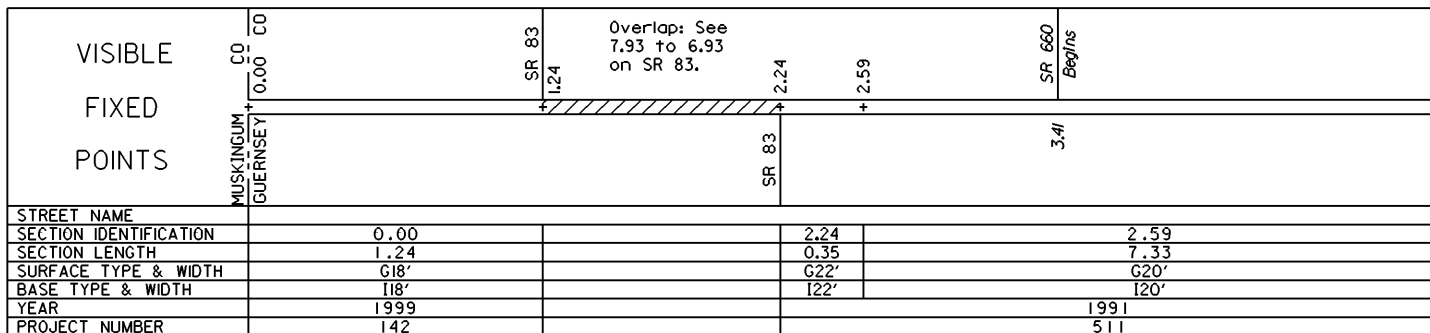

STATE OF OHIO - DEPARTMENT OF TRANSPORTATION
STATE ROUTE SECTIONS ON CONTINUOUS MILEAGE STATIONING

DISTRICT 5
COUNTY GUERNSEY
ROUTE SR 313

MILES	5	6	7	8	9	10
VISIBLE FIXED POINTS						SR 821 9.92 +
DIRECTION OF SURVEY						SR 821
						
STREET NAME						
SECTION IDENTIFICATION	2.59				9.92	
SECTION LENGTH	7.33				0.79	
SURFACE TYPE & WIDTH	G20'				G20'	
BASE TYPE & WIDTH	120'				N16',14'	
YEAR	1984				1985	
PROJECT NUMBER	159				32	


PERPETUATION

VISIBLE FIXED POINTS						SR 821 9.92 +
STREET NAME						
SECTION IDENTIFICATION	2.59				9.92	
SECTION LENGTH	7.33				0.79	
SURFACE TYPE & WIDTH	G20'				G20'	
BASE TYPE & WIDTH	120'				N16',14'	
YEAR	1991				1999	
PROJECT NUMBER	511				103	



VISIBLE FIXED POINTS						SR 821 9.92 +
STREET NAME						
SECTION IDENTIFICATION	2.59				9.92	
SECTION LENGTH	7.33				0.79	
SURFACE TYPE & WIDTH	G20'				G20'	
BASE TYPE & WIDTH	120'				N16',14'	
YEAR	2006					
PROJECT NUMBER	300					

STATE OF OHIO - DEPARTMENT OF TRANSPORTATION
STATE ROUTE SECTIONS ON CONTINUOUS MILEAGE STATIONING


DISTRICT 5
COUNTY GUERNSEY
ROUTE SR 313

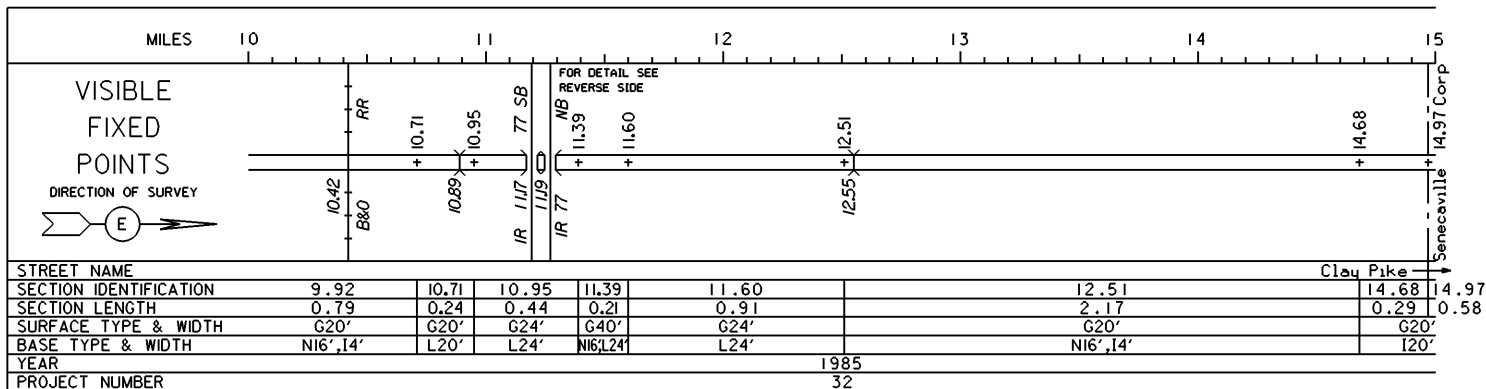

PERPETUATION

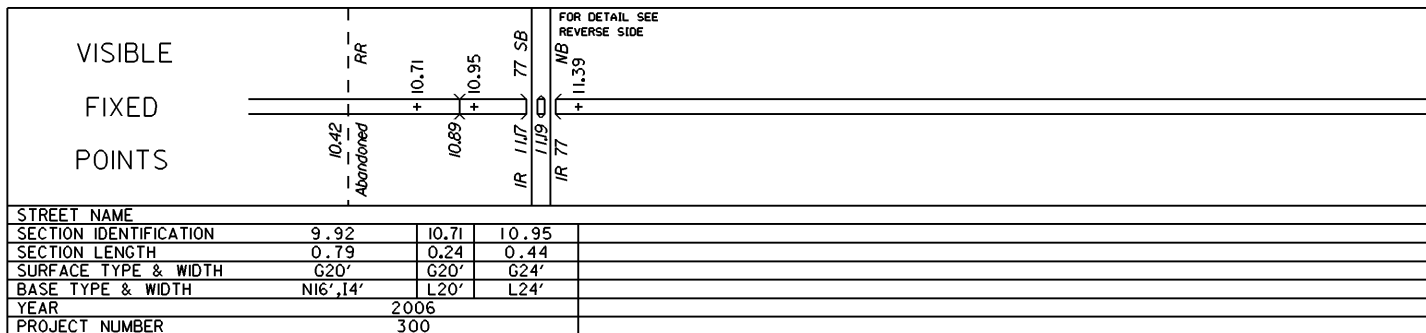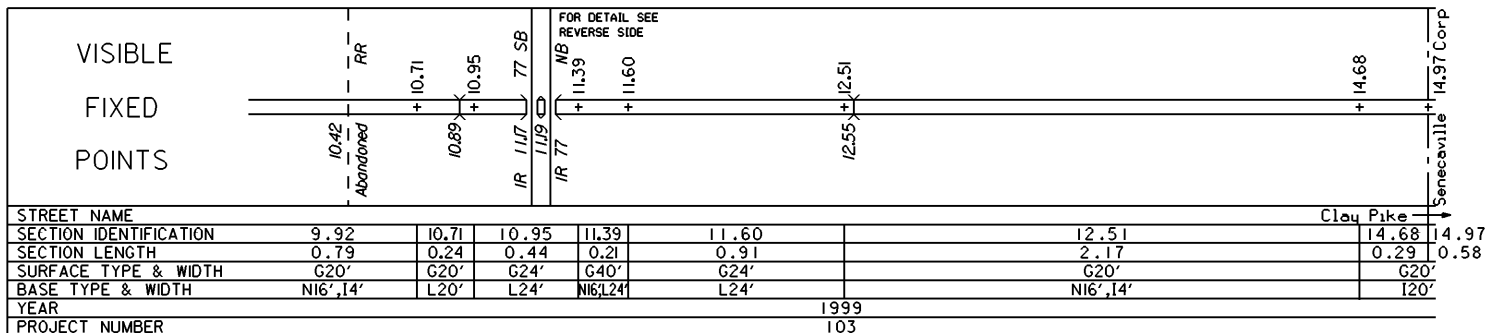


INTERCHANGE
IR 77 & SR 313
GUERNSEY COUNTY
INTERCHANGE ID NUMBER = 037900

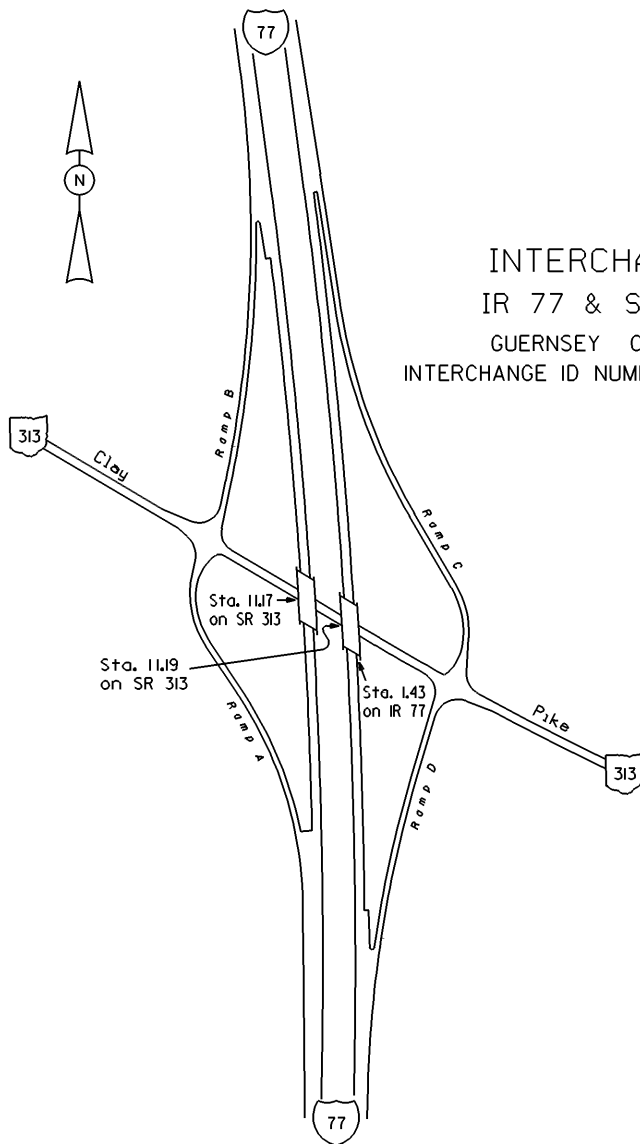



STATE OF OHIO - DEPARTMENT OF TRANSPORTATION

STATE ROUTE SECTIONS ON CONTINUOUS MILEAGE STATIONING

DISTRICT 5
 COUNTY GUERNSEY
 ROUTE SR 313

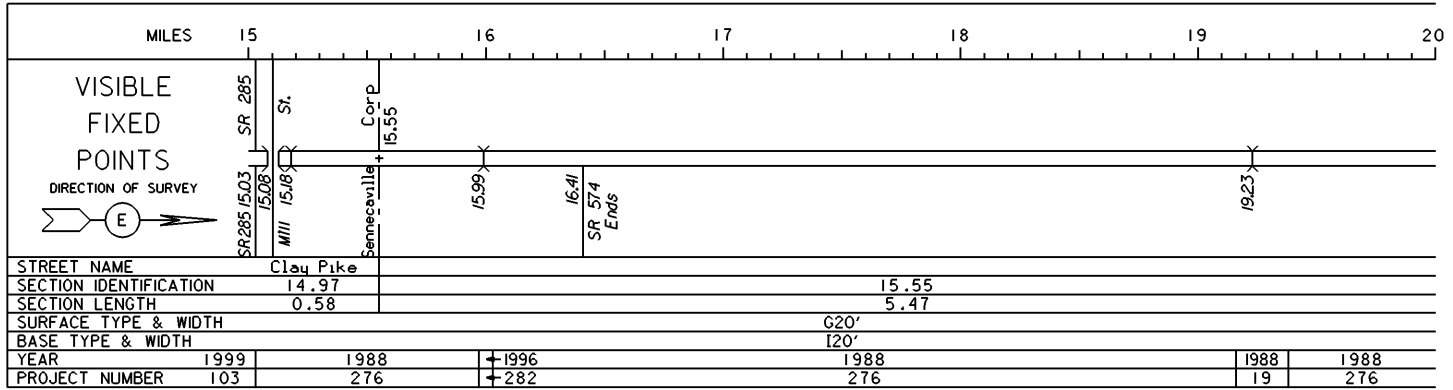


PERPETUATION

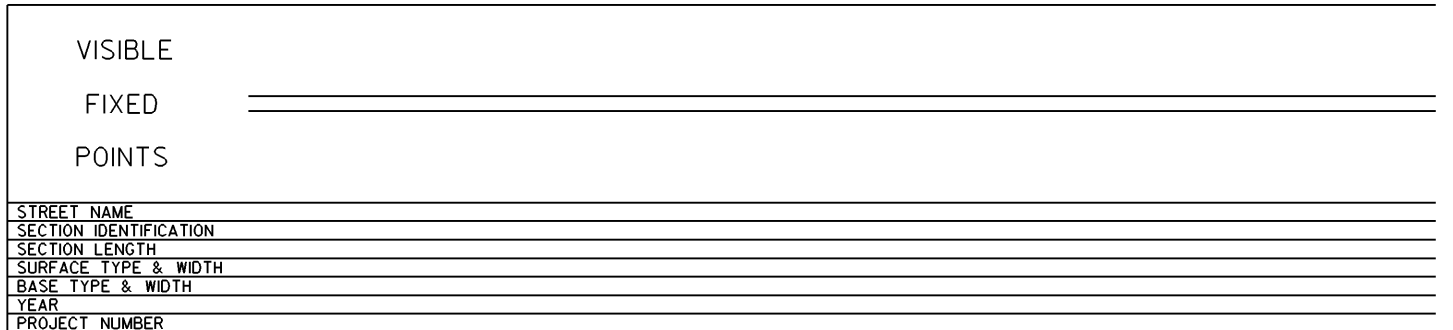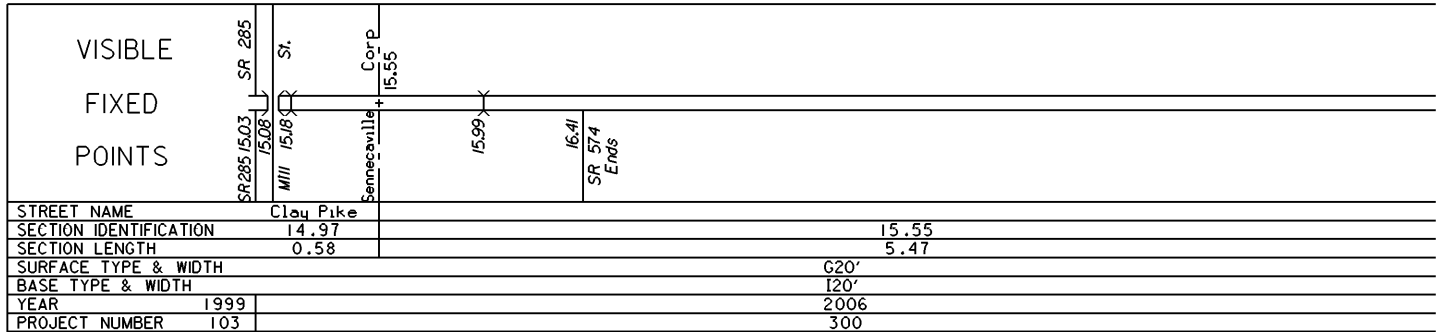

STATE OF OHIO - DEPARTMENT OF TRANSPORTATION
STATE ROUTE SECTIONS ON CONTINUOUS MILEAGE STATIONING

DISTRICT 5
COUNTY GUERNSEY
ROUTE SR 313

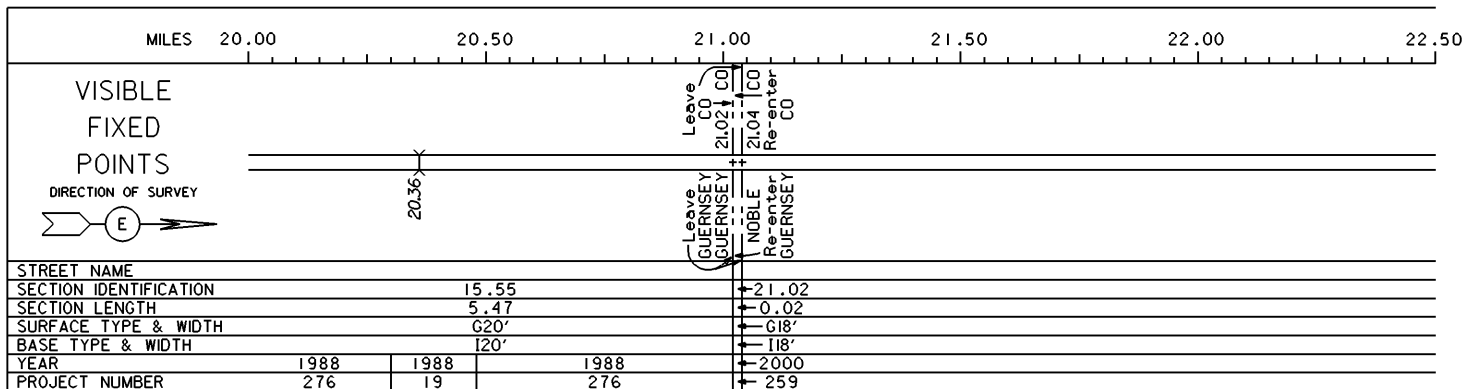

PERPETUATION

